



DRIVEWAY APRON (RESIDENTIAL - ONE OR TWO FAMILY)

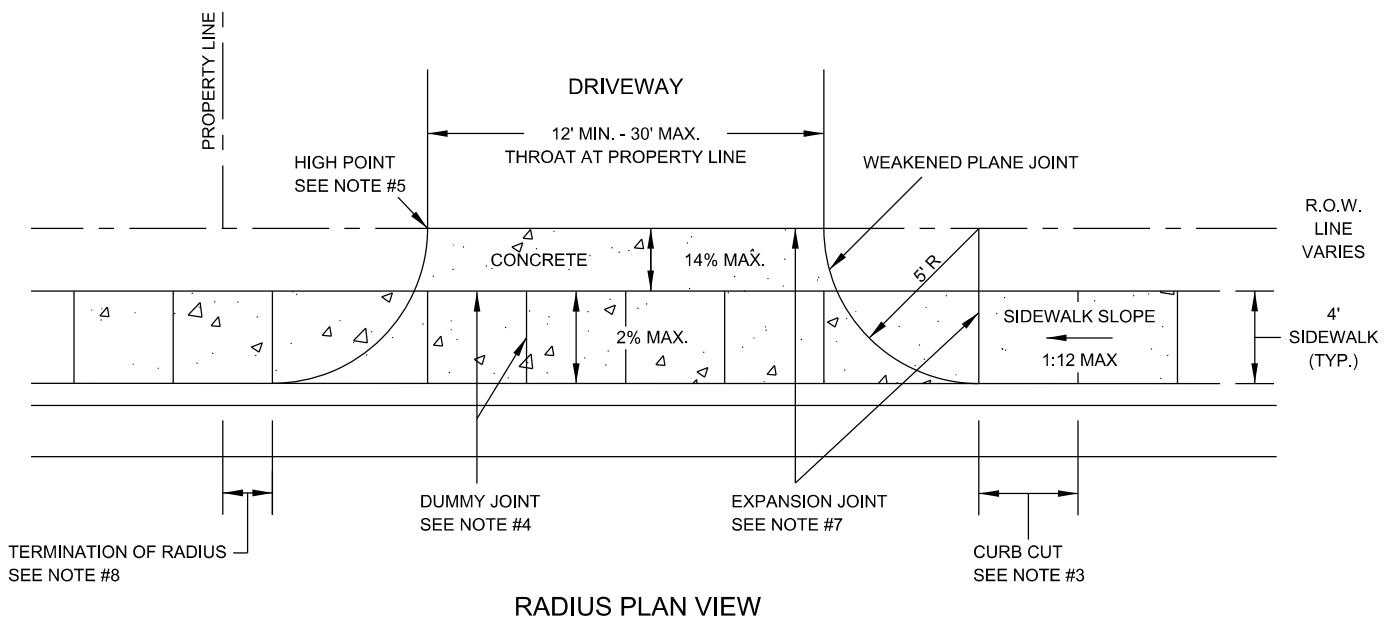

RADIUS PLAN VIEW

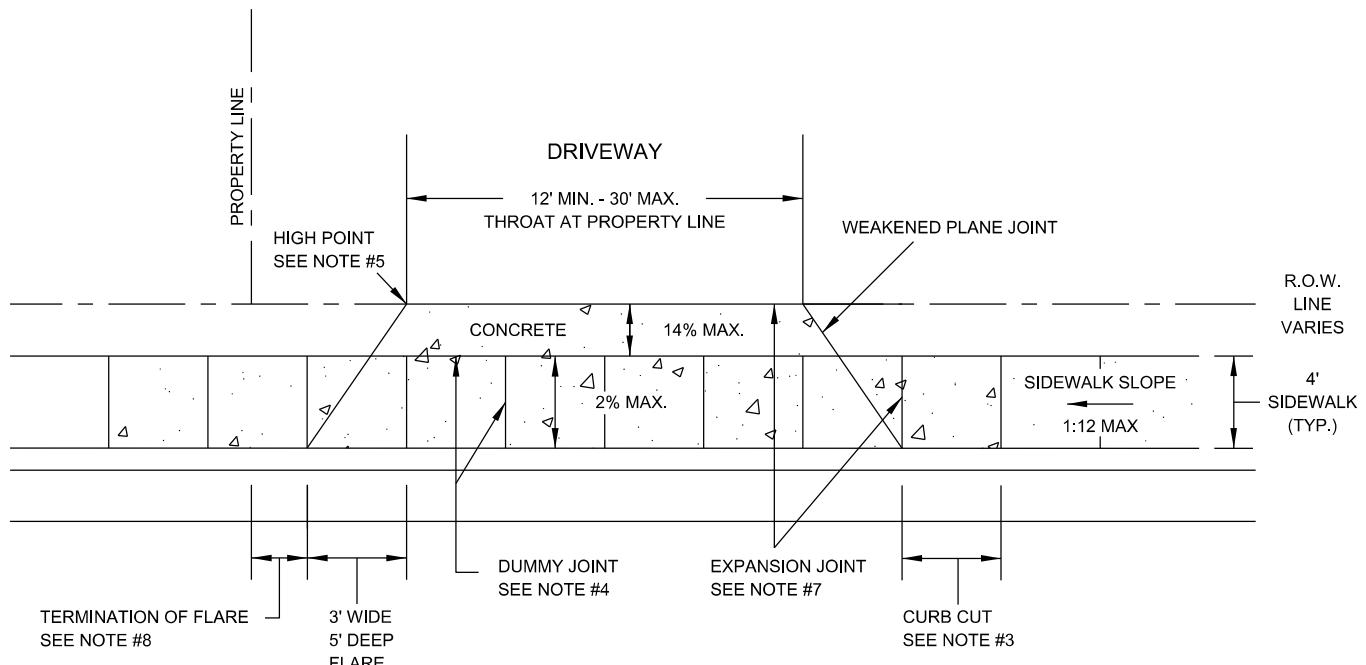

FLARE PLAN VIEW

DATE APPROVED: 04/2016	DWG. NO: ST-014.1	SCALE: N.T.S.
DRAWN BY: RAS	SHEET: 1 OF 2	
FILENAME: DRIVEWAY (RESIDENTIAL - ONE OR TWO FAMILY)		



ENGINEERING DEPARTMENT