
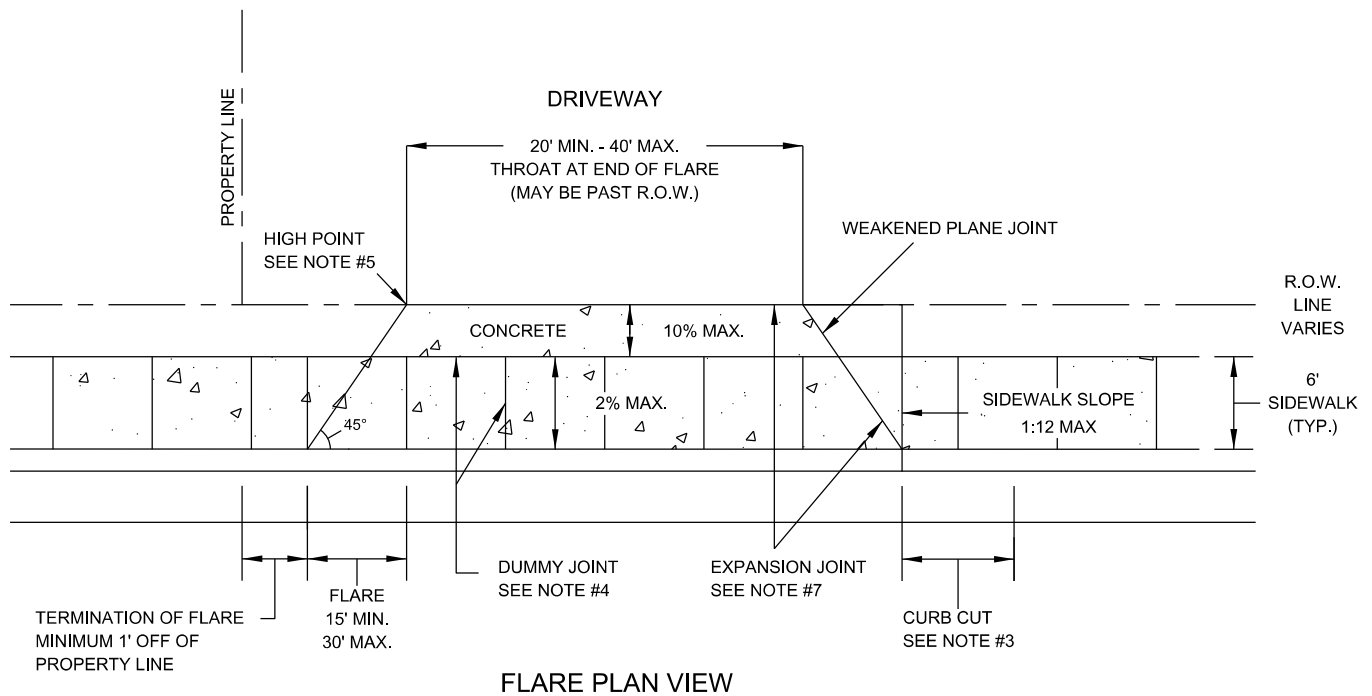


DRIVEWAY APRON (COMMERCIAL - MULTIFAMILY - INDUSTRIAL) (RADIAL/FLARED)

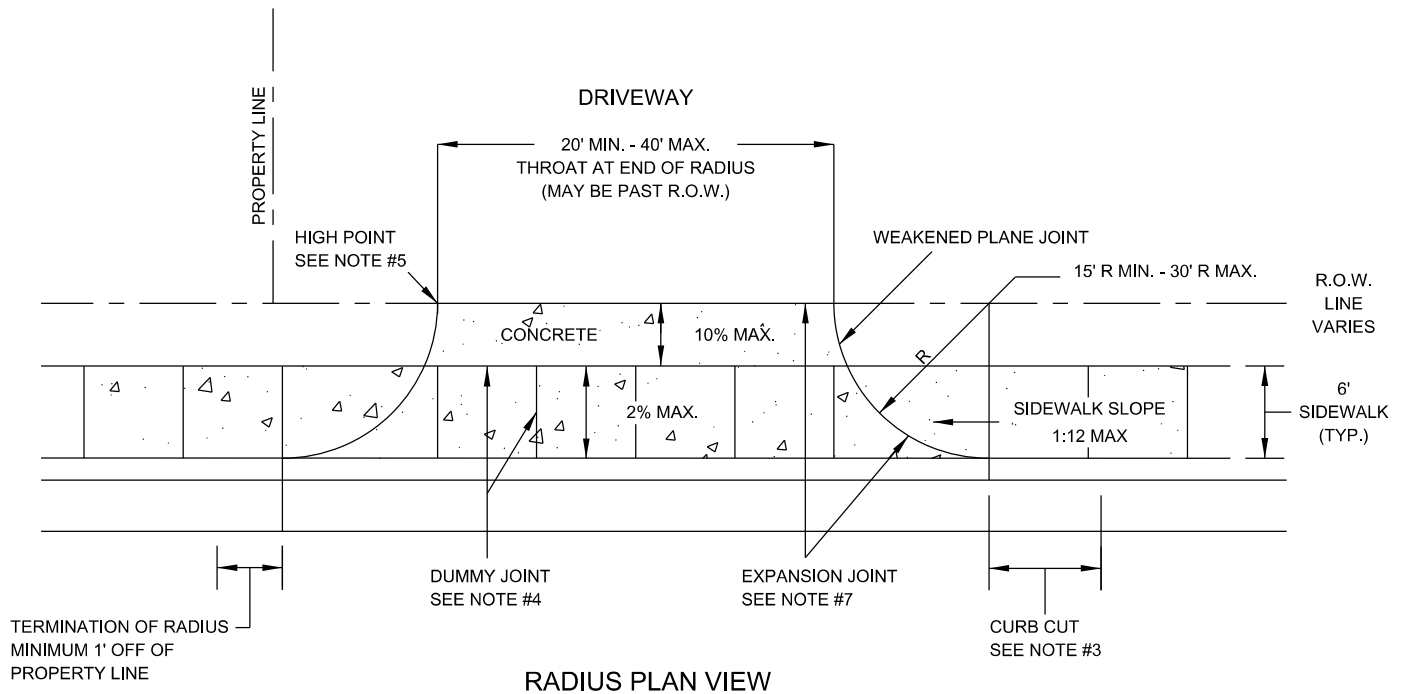

DATE APPROVED: 07/2008

DWG. NO: ST-015.1

SCALE: N.T.S.

DRAWN BY: RAS

SHEET: 1 OF 2

FILENAME: DRIVEWAY (COMMERCIAL - MULTIFAMILY - INDUSTRIAL)



ENGINEERING
DEPARTMENT